



Columbia Ridge Sample Floor Plans

Studio Apartment

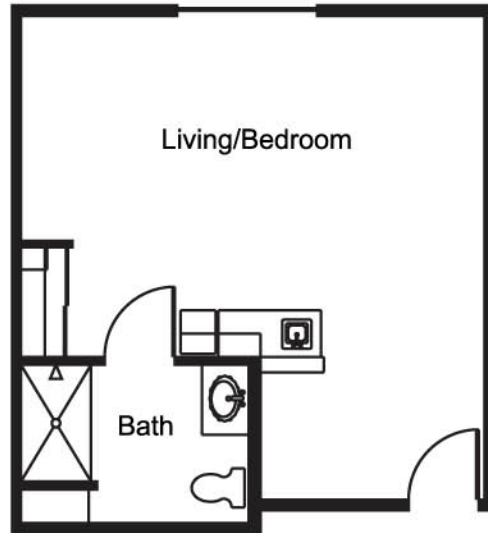


1 Bedroom Apartment

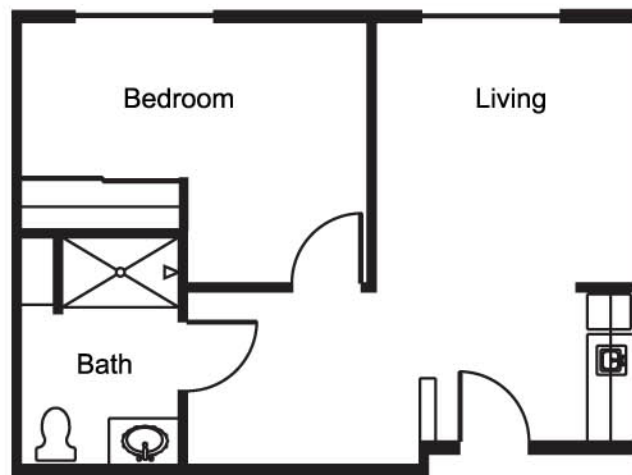

Actual room sizes may vary.

Columbia Ridge Sample Floor Plan: New One-bedroom Deluxe Apartment

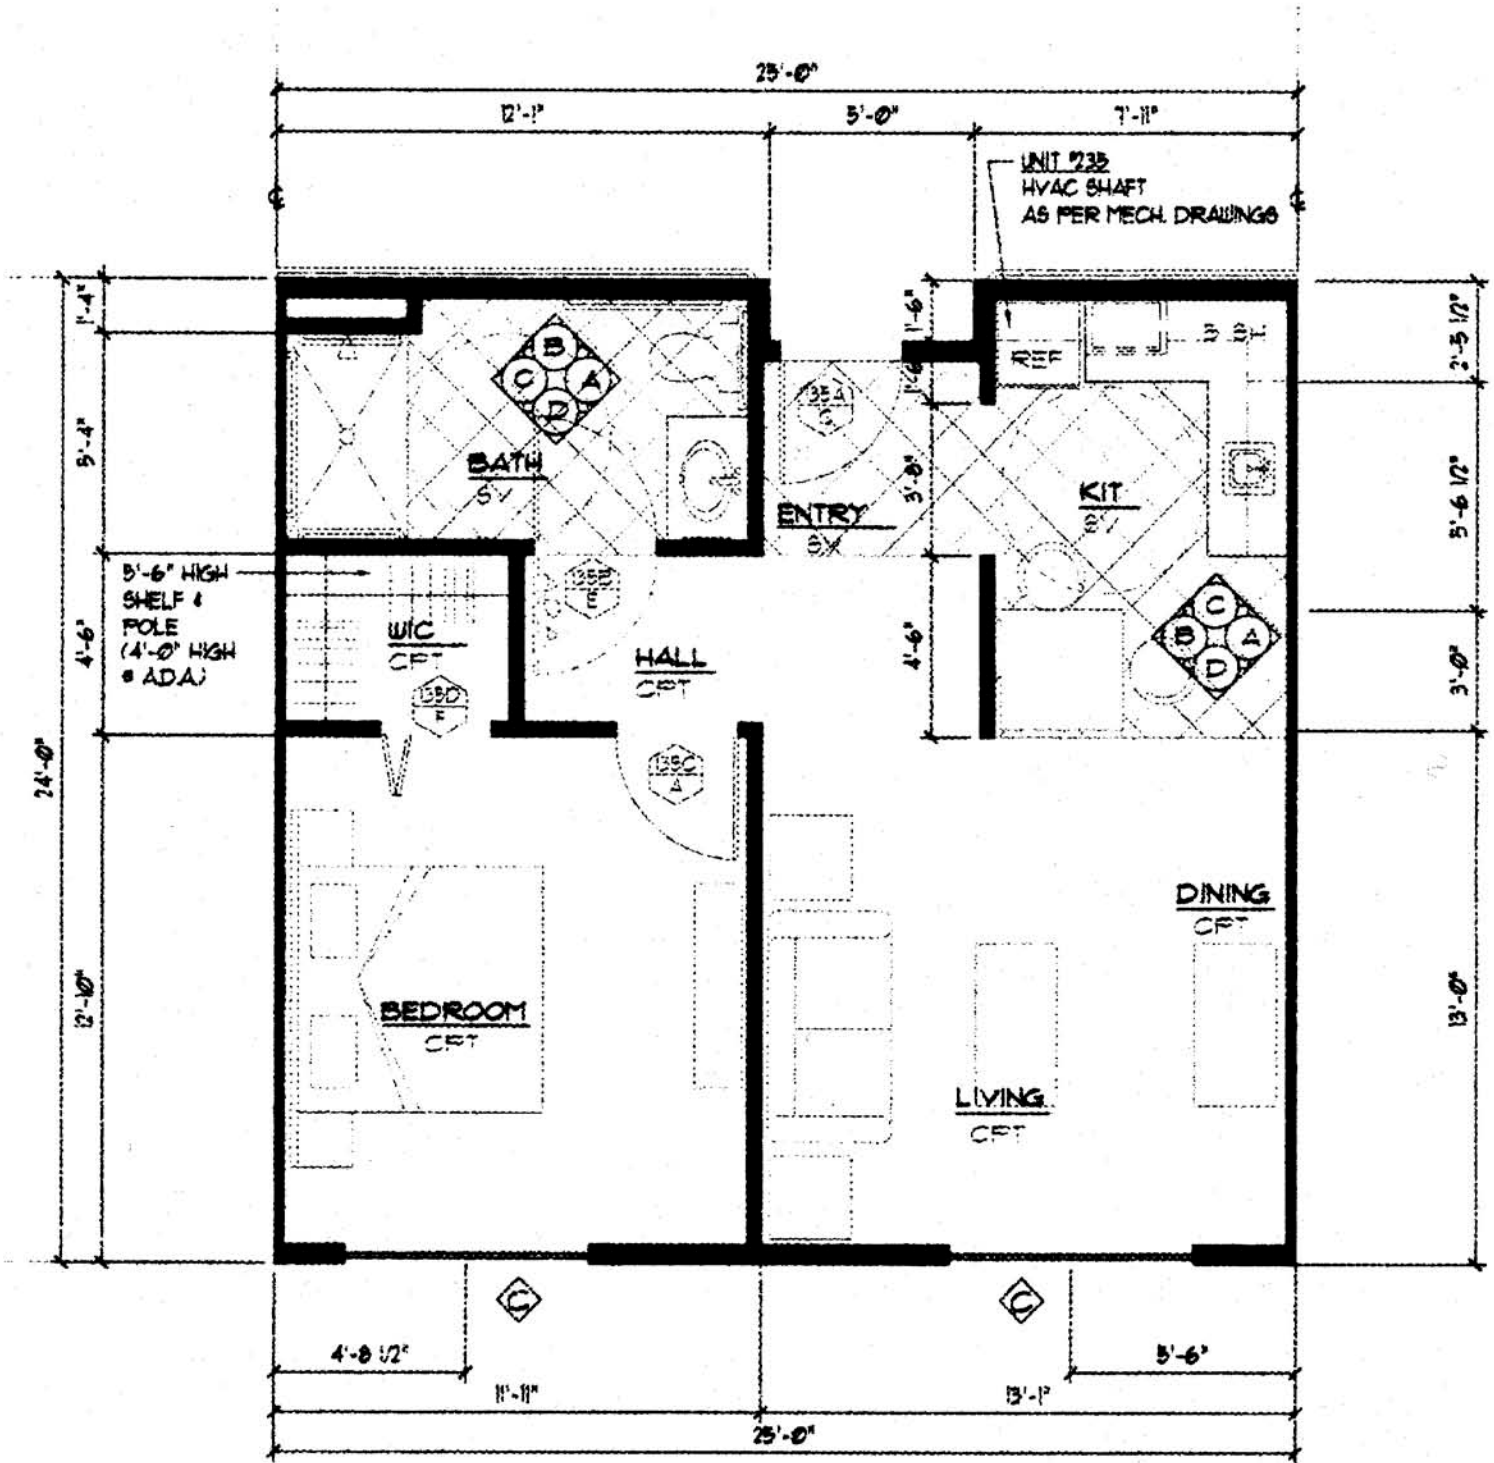

B-3 UNIT PLAN

SCALE: 1/4" = 1'-0"

593 SF